


SHEET NOTES	
A.	ALL INTERIOR PARTITION WALLS SHALL BE WALL TYPE __, UNLESS OTHERWISE NOTED.
KEYNOTE LEGEND	

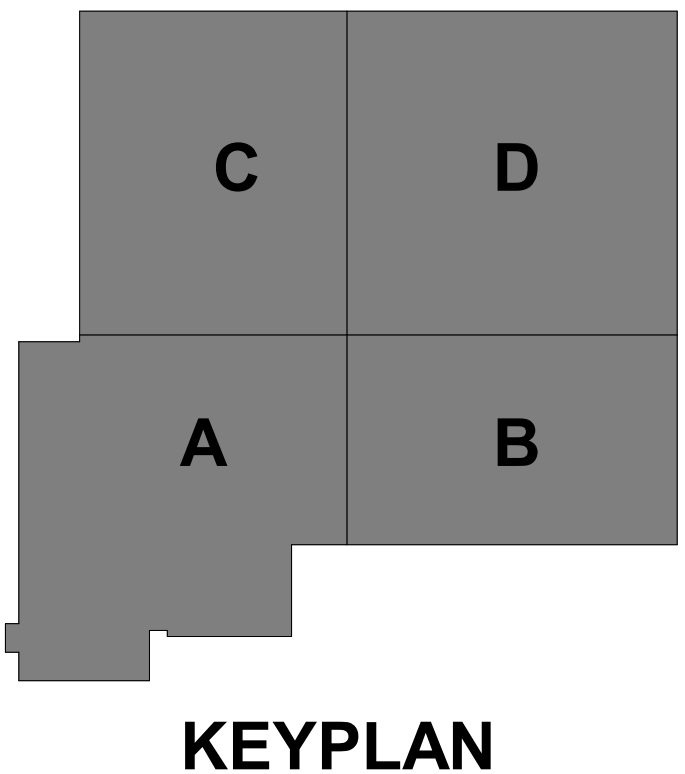

KEYPLAN

I HEREBY CERTIFY THAT THIS PLAN, SPECIFICATION OR REPORT WAS PREPARED BY ME OR UNDER MY DIRECT SUPERVISION AND THAT I AM A DULY LICENSED PROFESSIONAL ENGINEER UNDER THE LAWS OF THE STATE OF MINNESOTA.

DATE _____ LIC. NO. _____
 I HEREBY CERTIFY THAT THIS PLAN, SPECIFICATION OR REPORT WAS PREPARED BY ME OR UNDER MY DIRECT SUPERVISION AND THAT I AM A DULY LICENSED ARCHITECT UNDER THE LAWS OF THE STATE OF MINNESOTA.

DATE _____ LIC. NO. _____
 THIS DOCUMENT IS THE PROPERTY OF I & S GROUP, INC. AND MAY NOT BE USED, COPIED OR DUPLICATED WITHOUT PRIOR WRITTEN CONSENT.

PROJECT
BLUE EARTH COUNTY PUBLIC WORKS FACILITY


MANKATO MINNESOTA

REVISION SCHEDULE		
DATE	DESCRIPTION	BY

PROJECT NO. 21-24553
 FILE NAME 24553 ARCH R22
 DRAWN BY JLE
 DESIGNED BY JPW
 REVIEWED BY Checker
 ORIGINAL ISSUE DATE 09/30/22
 CLIENT PROJECT NO.

TITLE
FIRST FLOOR PLAN - OVERALL

SHEET
A1-21

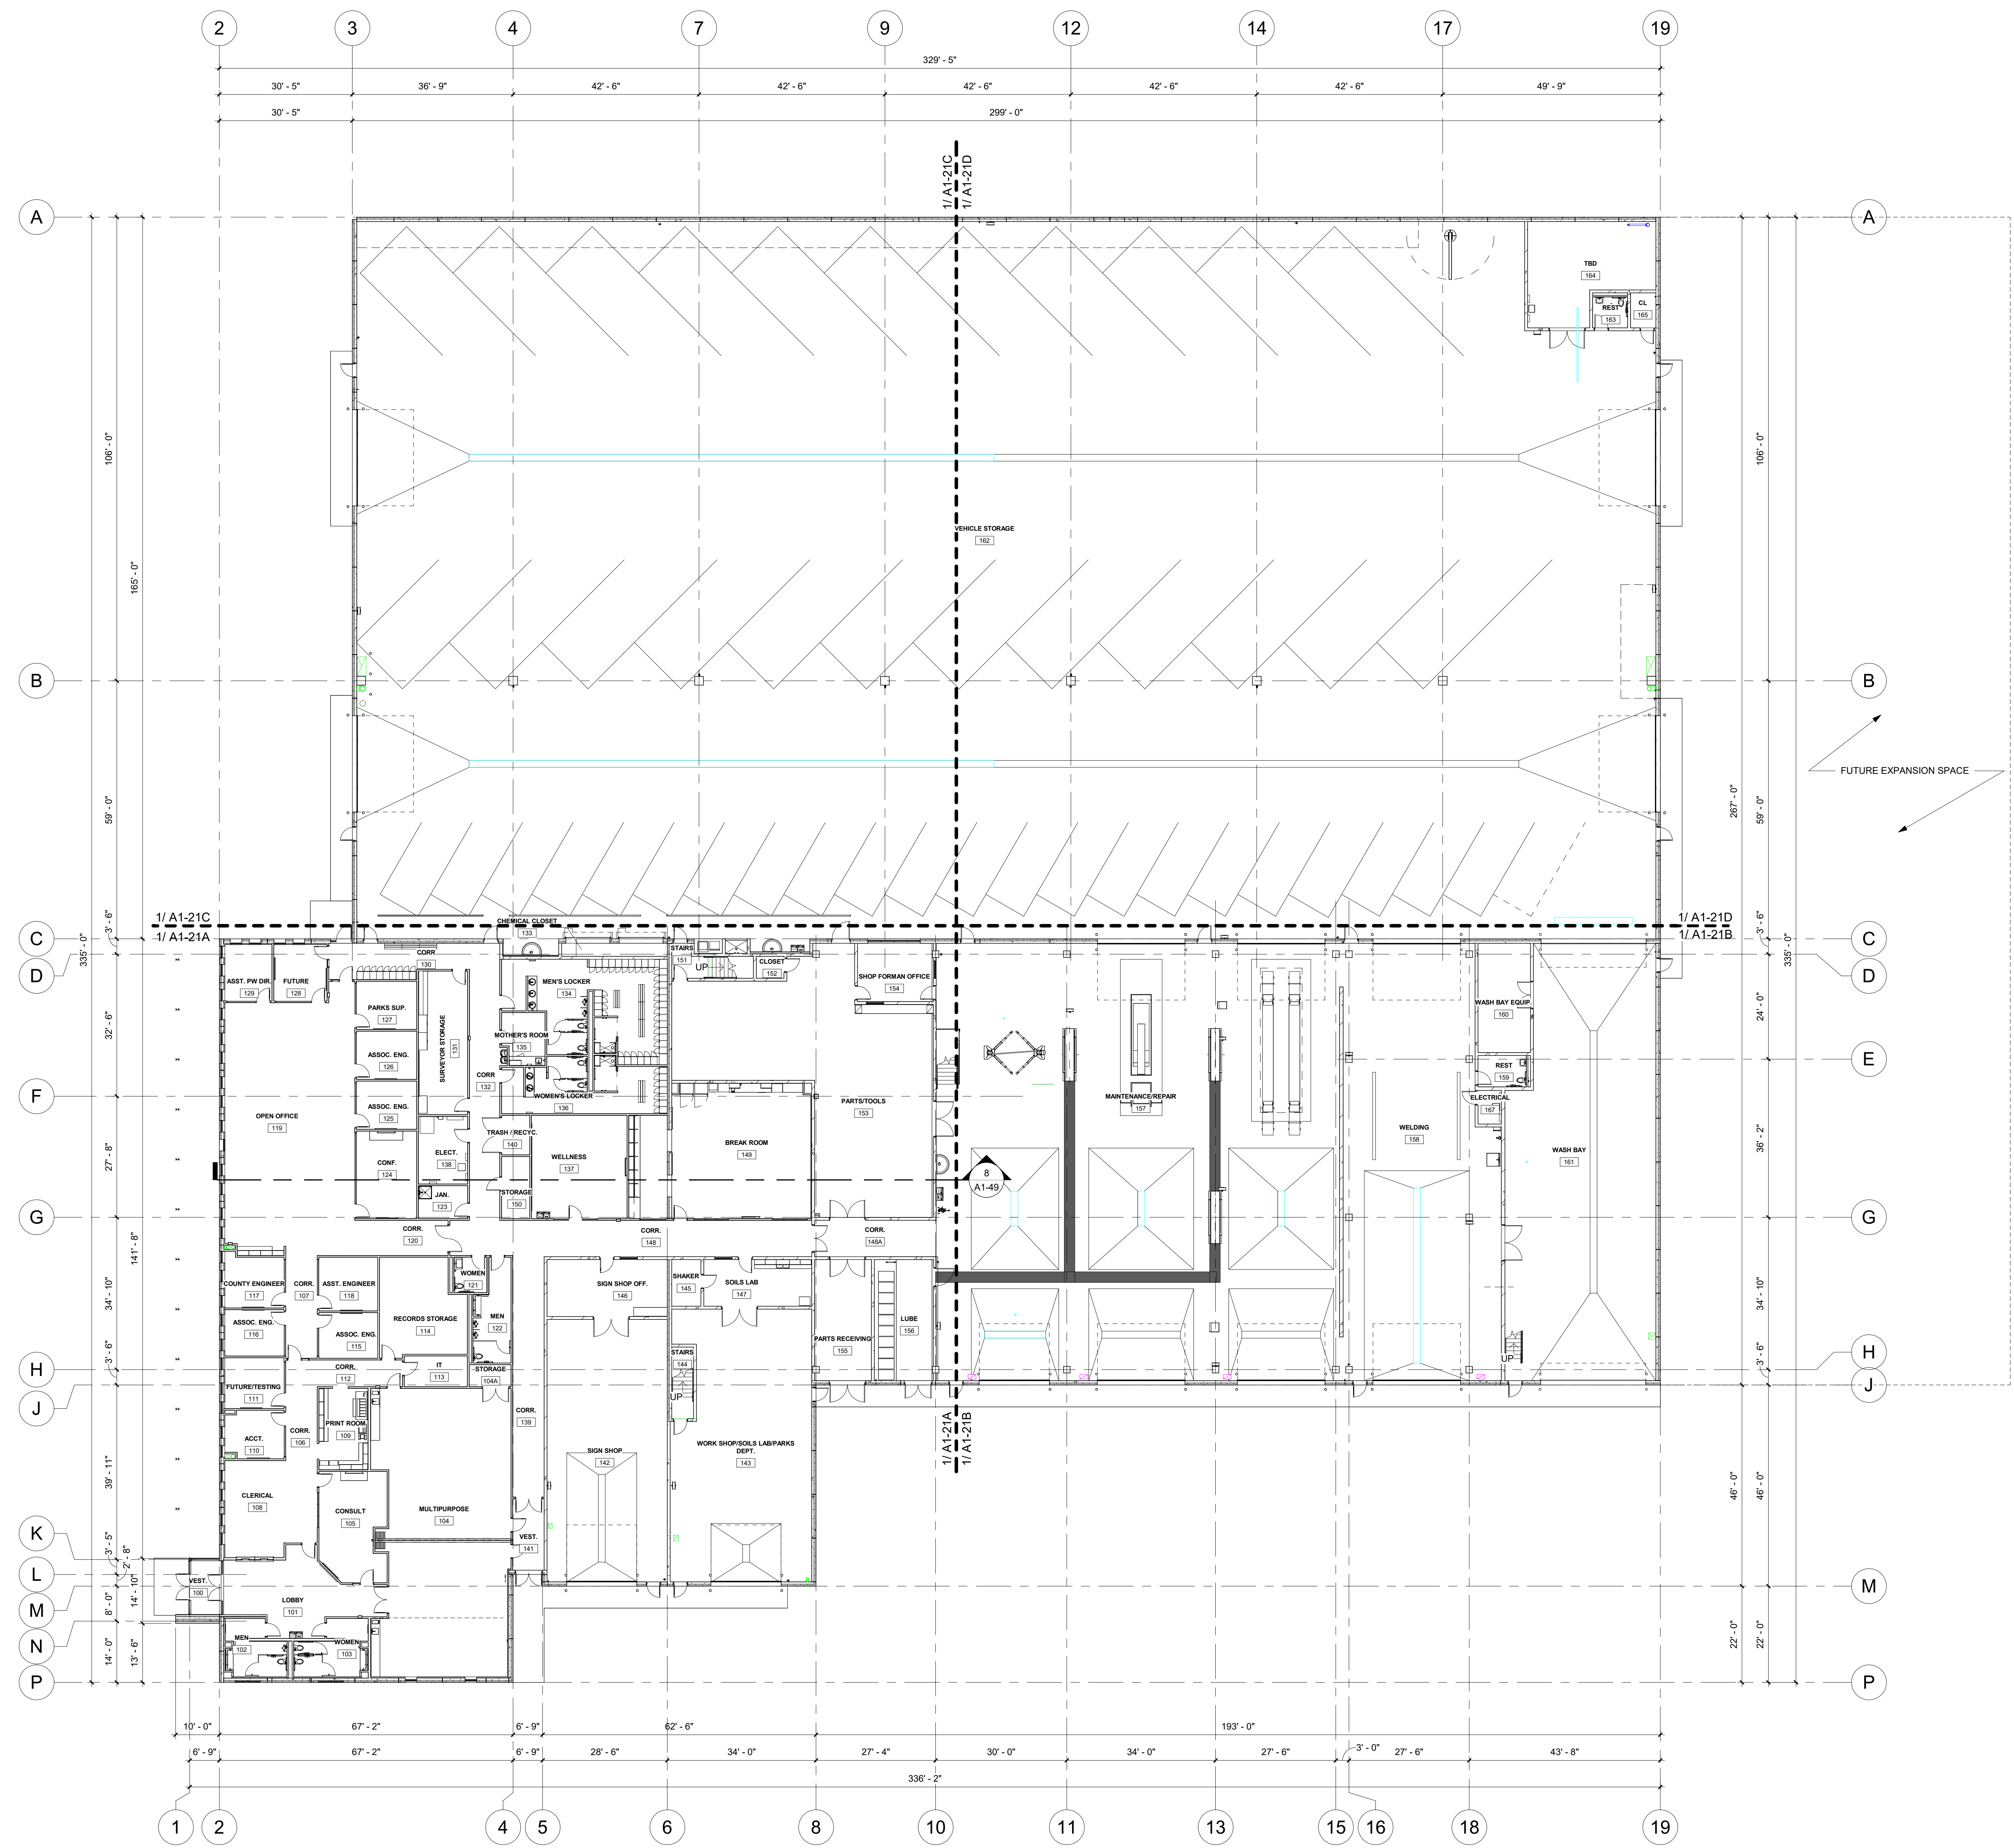

1 FIRST FLOOR PLAN - OVERALL
 1/16" = 1'-0"

REFERENCE SCALE
 1" = 1'-0"
 0 1/4" 1/2" 1" 2"

PRELIMINARY NOT FOR CONSTRUCTION


EXTERIOR FINISH SCHEDULE						
MARK	MATERIAL TYPE	MANUFACTURER	MODEL / SIZE	COLOR	ADDITIONAL INFORMATION	COMMENTS

WALL LEGEND	
	EXISTING CONSTRUCTION TO REMAIN
	NEW CONSTRUCTION


SHEET NOTES

A. ALL INTERIOR PARTITION WALLS SHALL BE WALL TYPE ____ UNLESS OTHERWISE NOTED.


KEYNOTE LEGEND

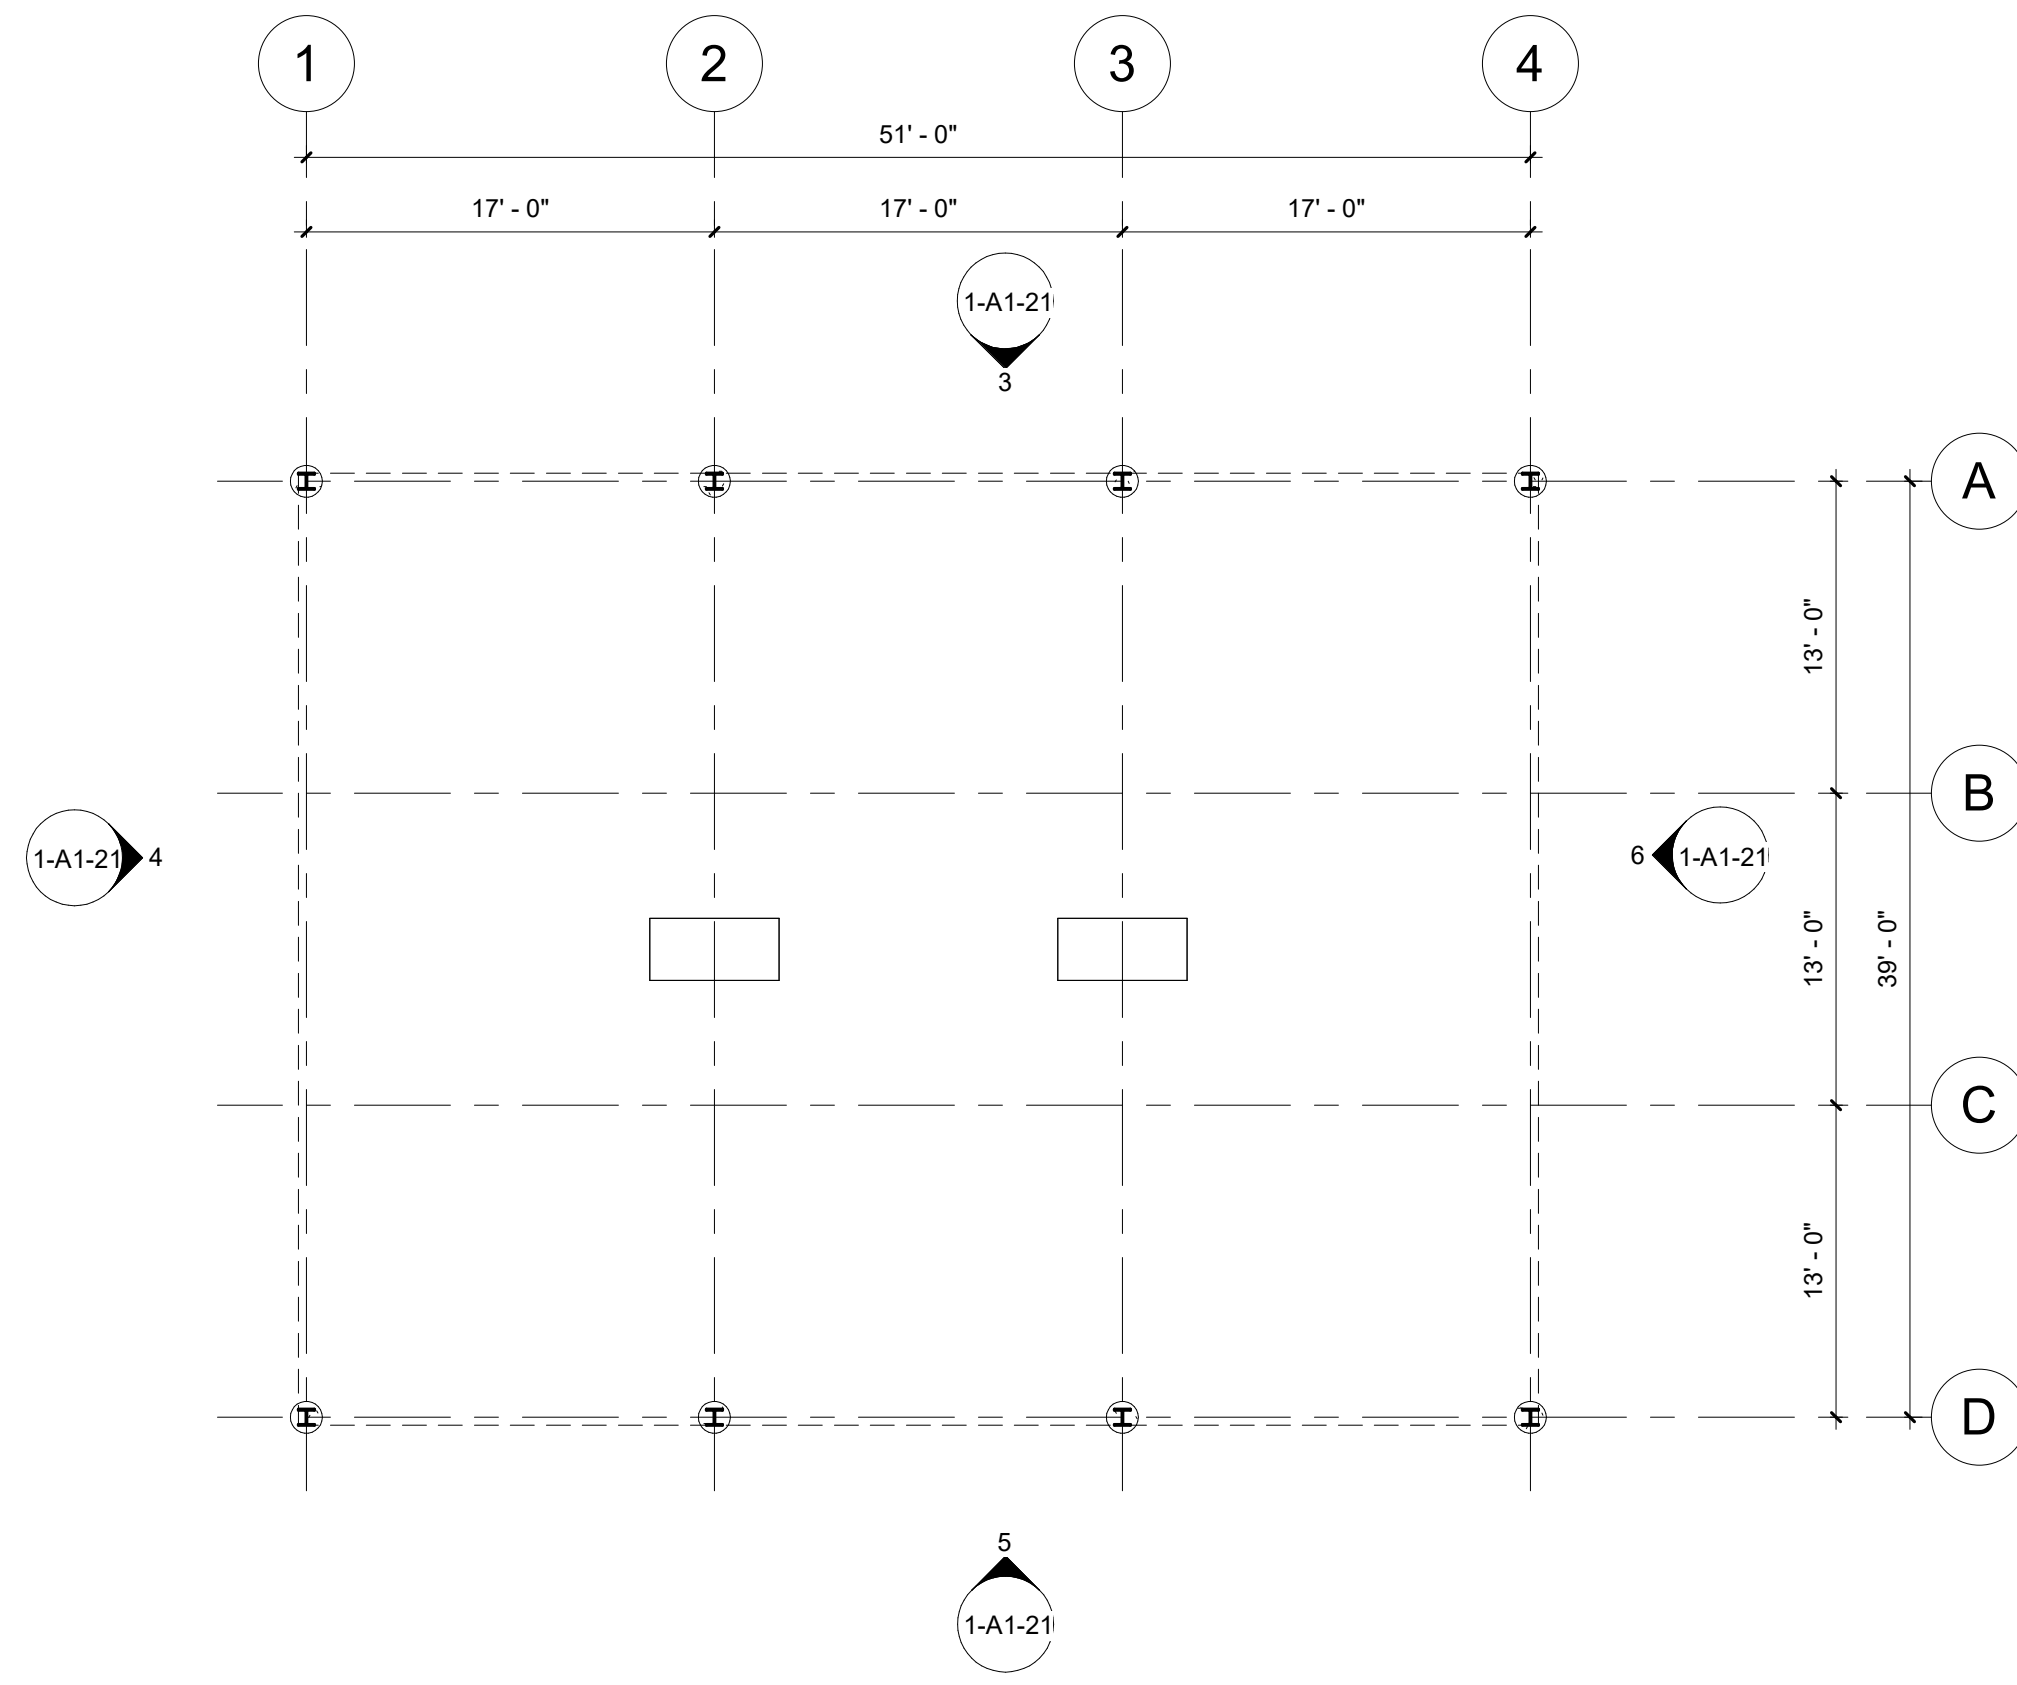


1 FIRST FLOOR PLAN
1/8" = 1'-0"

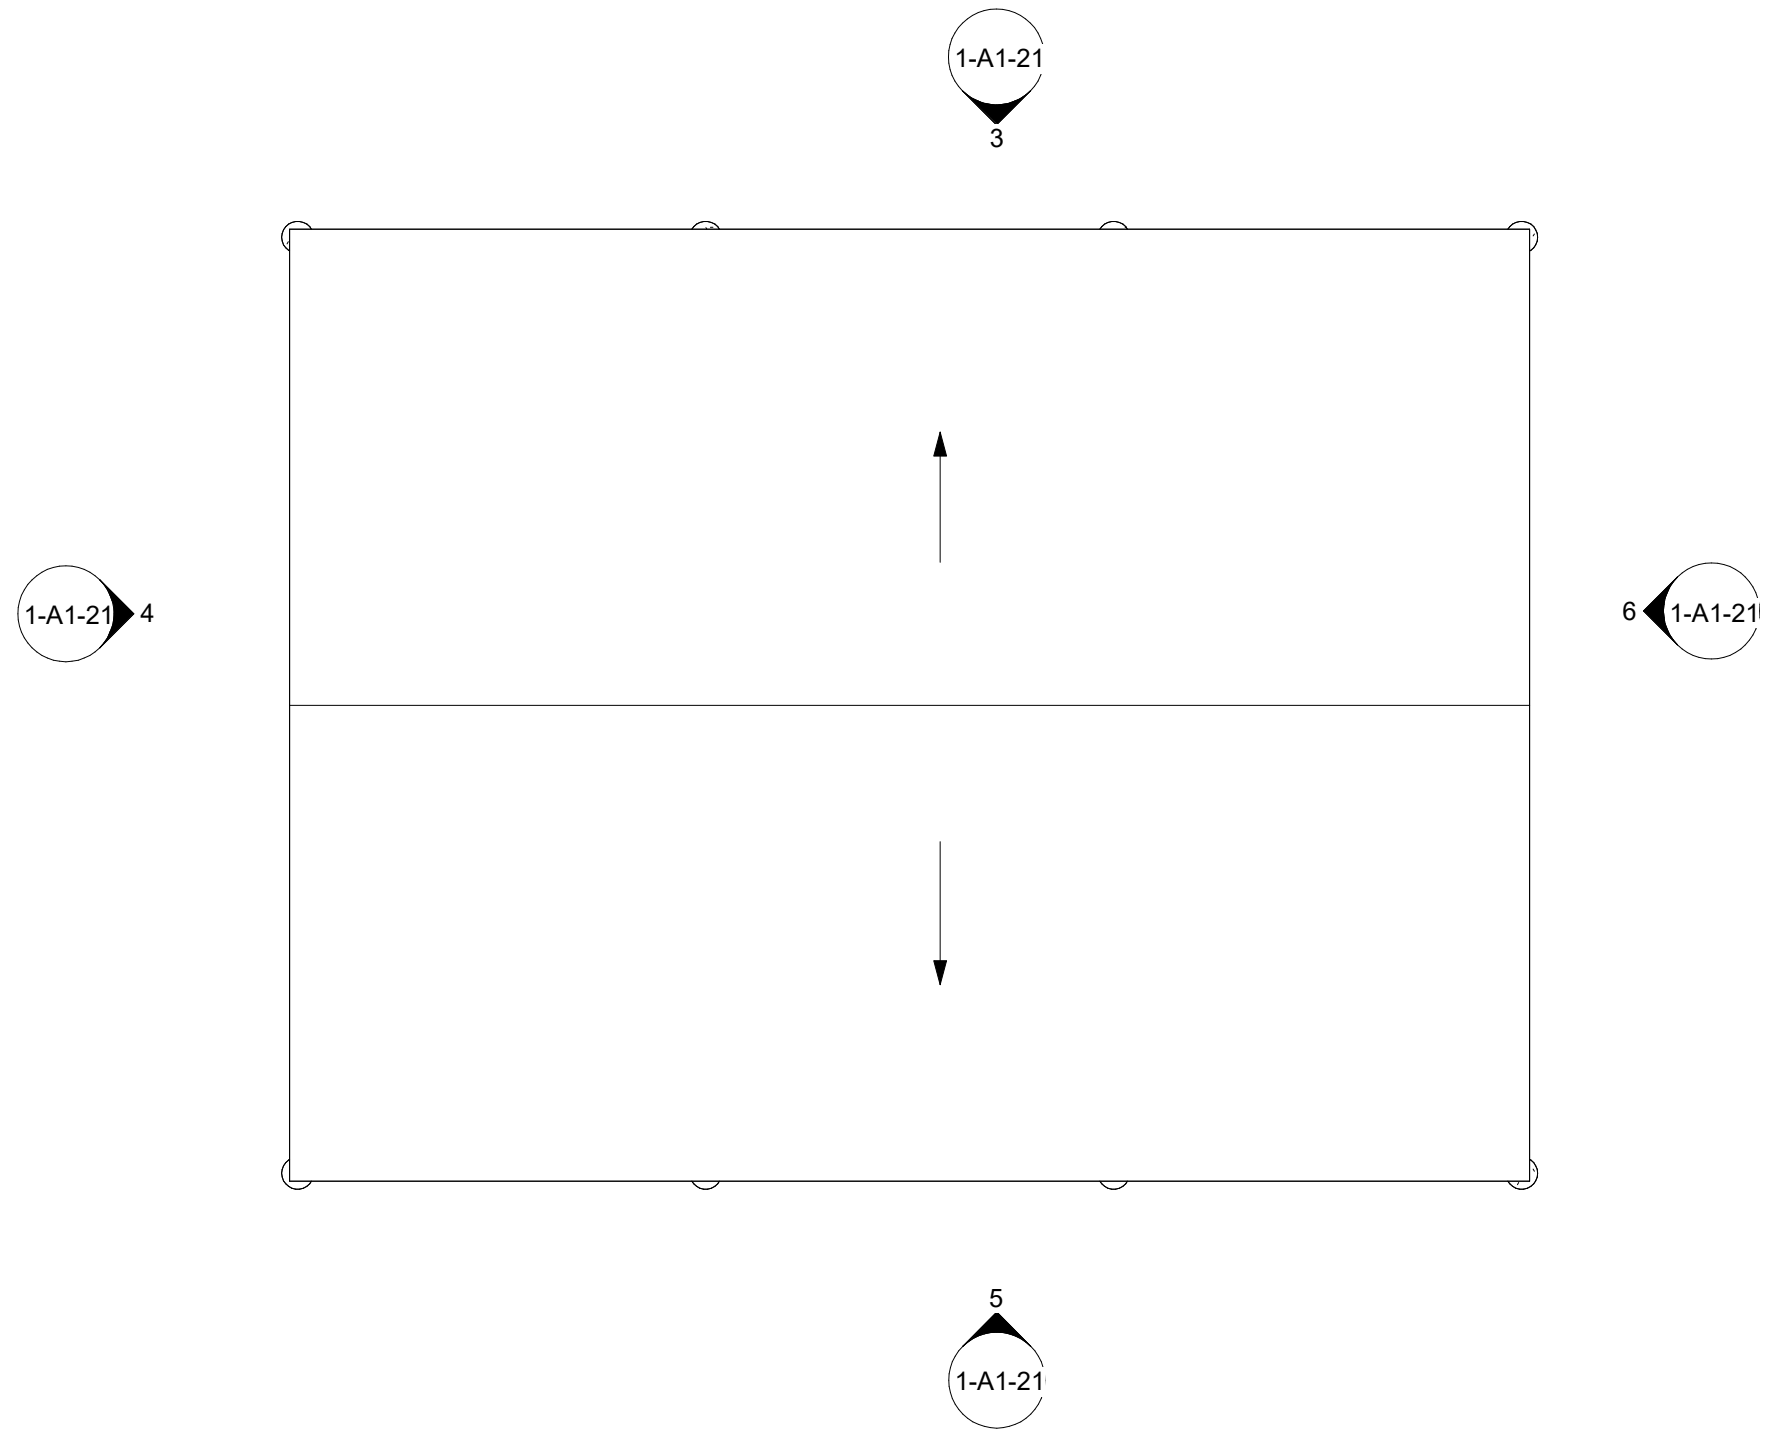


2 ROOF PLAN
1/8" = 1'-0"

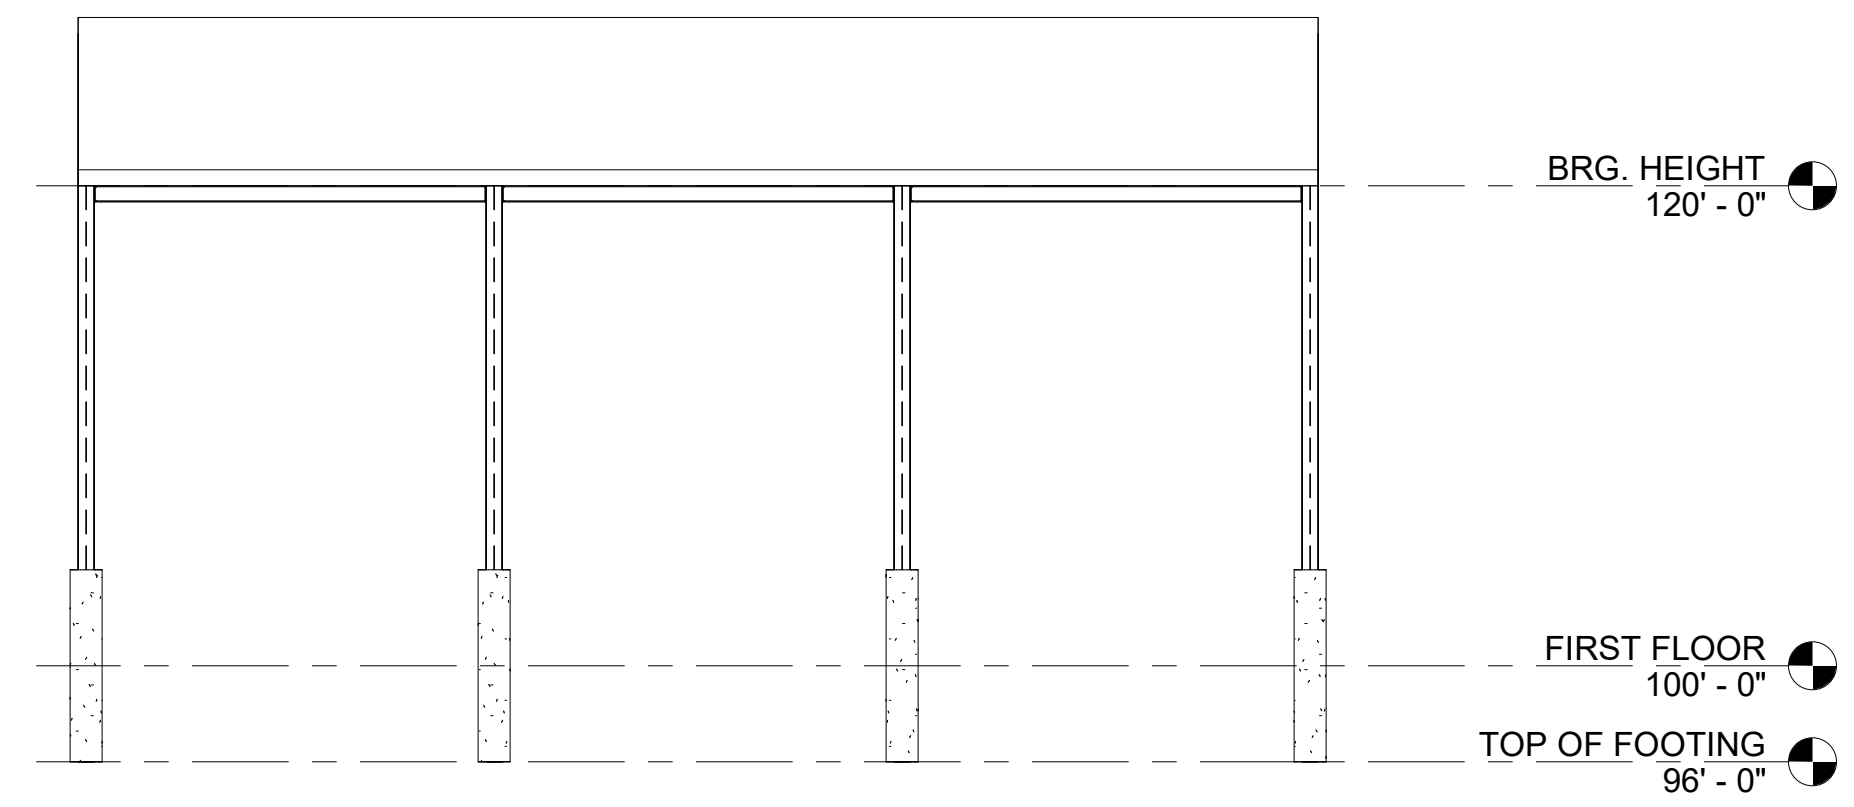


3 NORTH ELEVATION
1/8" = 1'-0"

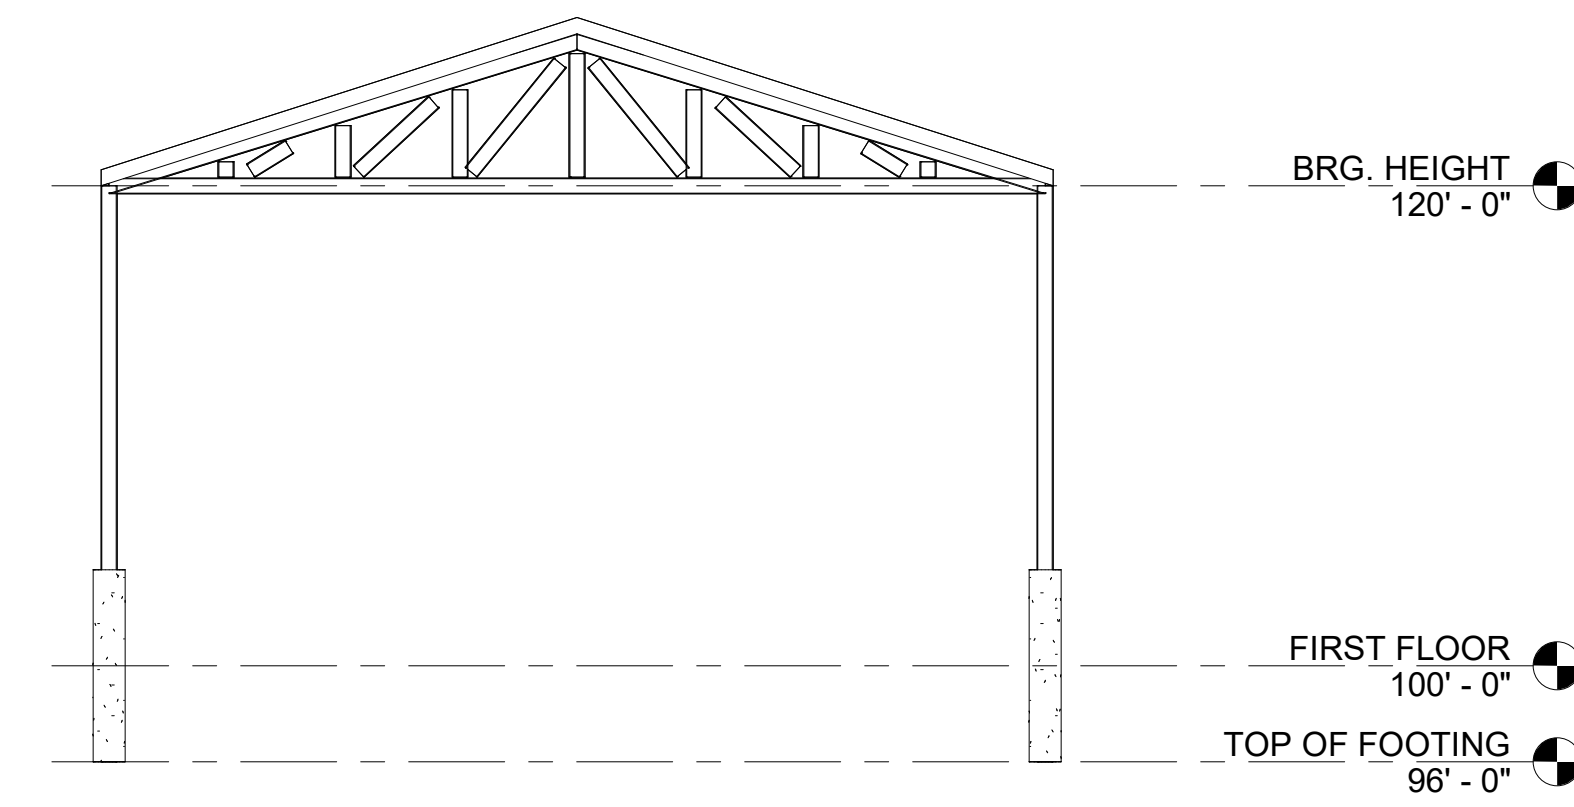


6 EAST ELEVATION
1/8" = 1'-0"

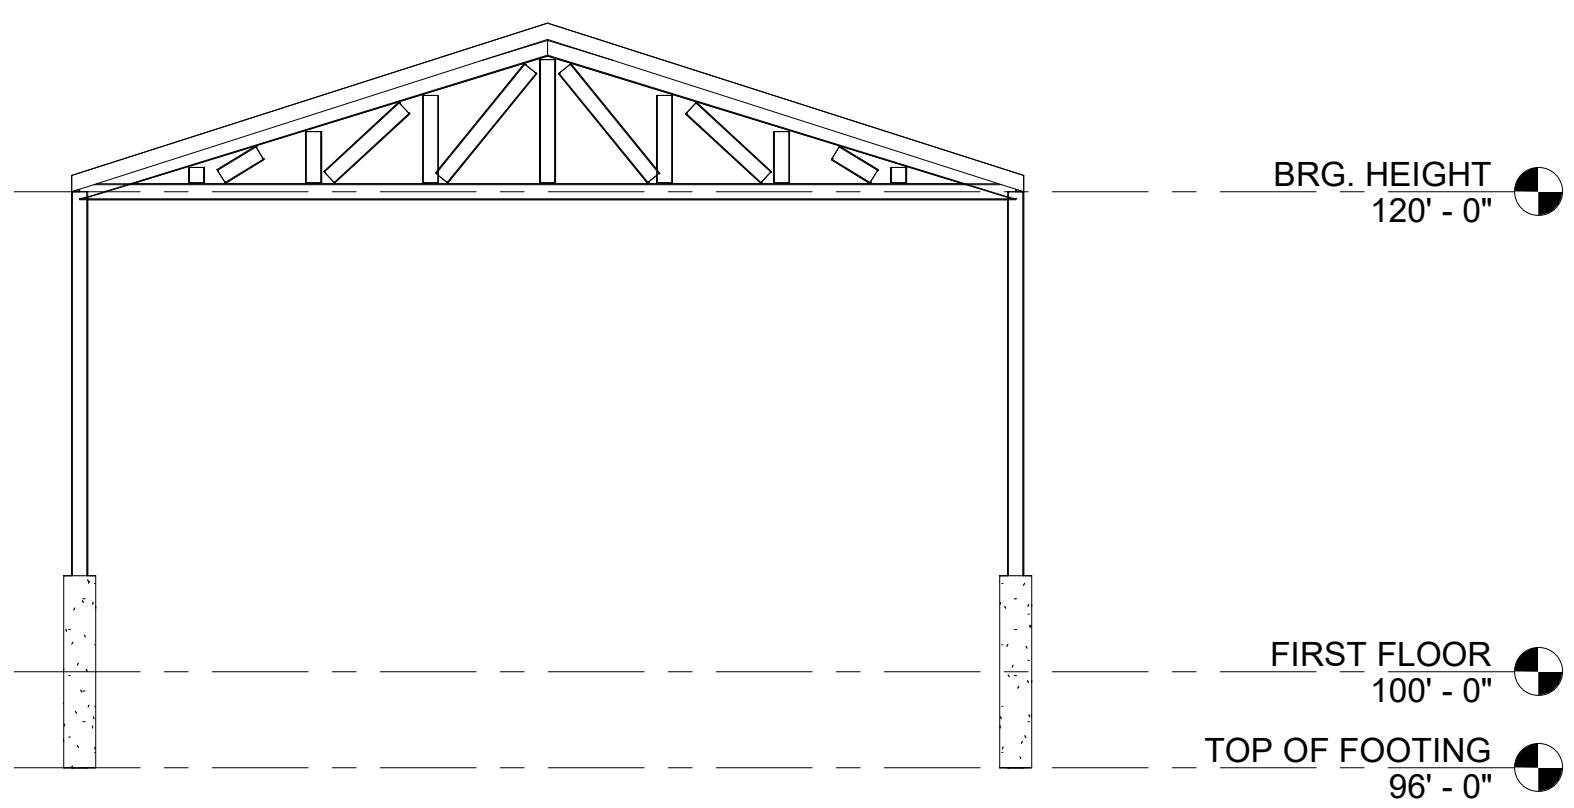

4 WEST ELEVATION
1/8" = 1'-0"

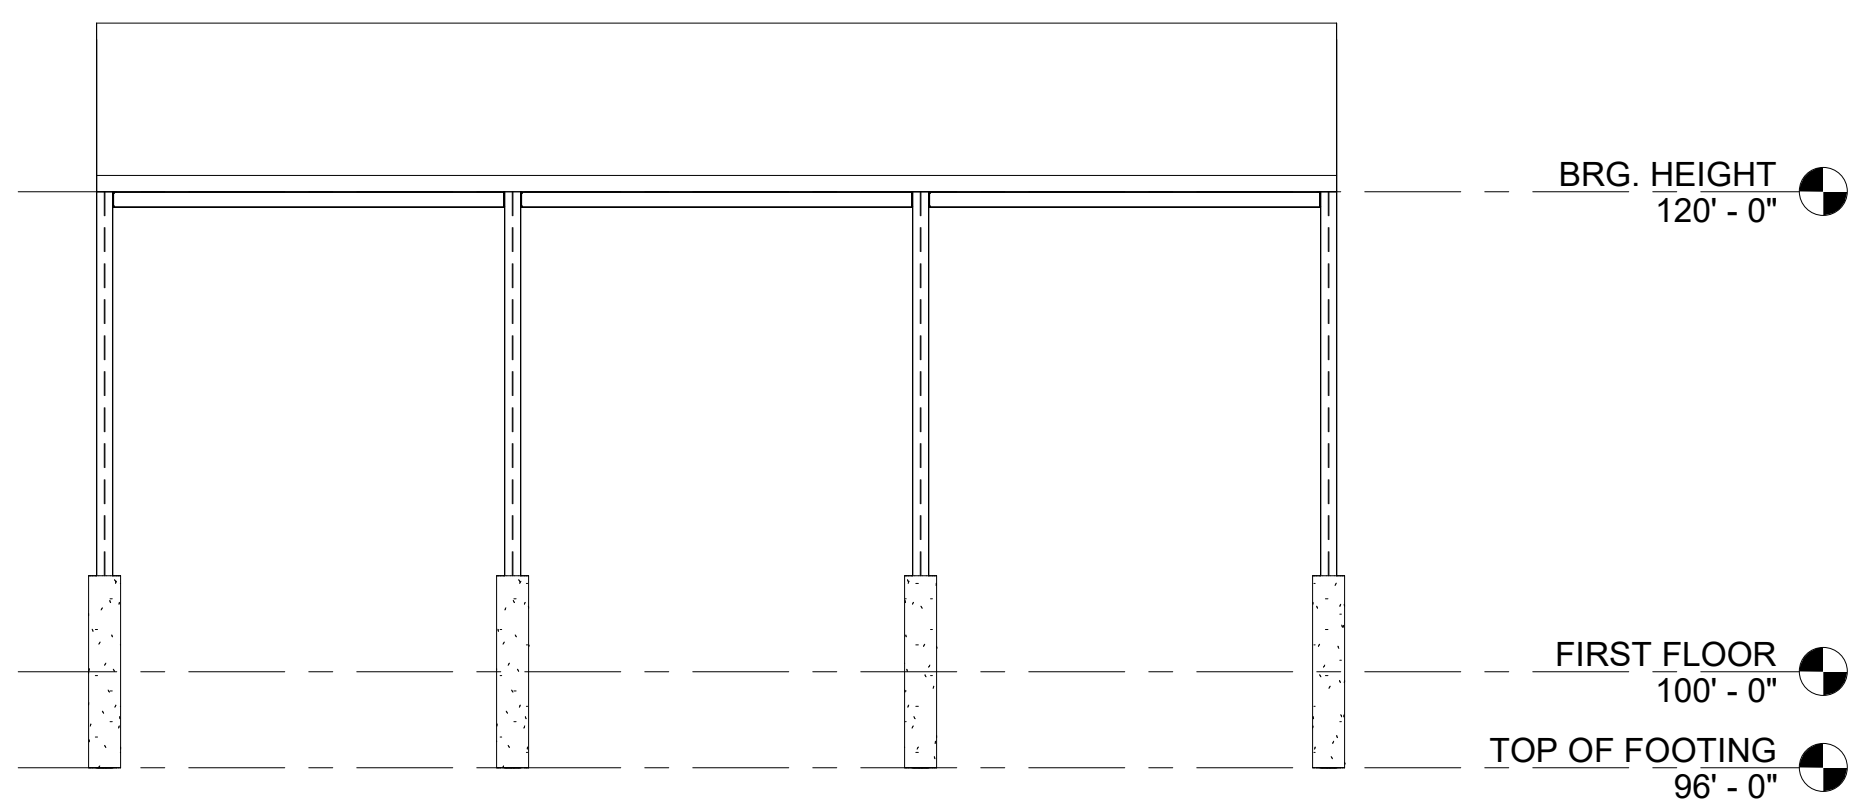

5 SOUTH ELEVATION
1/8" = 1'-0"

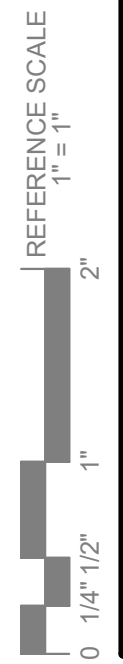

THIS DOCUMENT IS THE PROPERTY OF I & S GROUP, INC. AND MAY NOT BE USED, COPIED OR DUPLICATED WITHOUT PRIOR WRITTEN CONSENT.


PROJECT
BLUE EARTH COUNTY PUBLIC WORKS FACILITY
MANKATO MINNESOTA

REVISION SCHEDULE		
DATE	DESCRIPTION	BY

PROJECT NO. 21-24553
FILE NAME 24553 ARCH R22
DRAWN BY JLE
DESIGNED BY JPW
REVIEWED BY JPW
ORIGINAL ISSUE DATE 09/30/22
CLIENT PROJECT NO.

TITLE
FIRST FLOOR PLAN

SHEET
1-A1-21

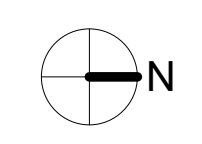

PRELIMINARY NOT FOR CONSTRUCTION



WALL LEGEND

- EXISTING CONSTRUCTION TO REMAIN
- NEW CONSTRUCTION

SHEET NOTES

A. ALL INTERIOR PARTITION WALLS SHALL BE WALL TYPE ____, UNLESS OTHERWISE NOTED.

KEYNOTE LEGEND

THIS DOCUMENT IS THE PROPERTY OF I & S GROUP, INC. AND MAY NOT BE USED, COPIED OR DUPLICATED WITHOUT PRIOR WRITTEN CONSENT.

PROJECT

BLUE EARTH COUNTY PUBLIC WORKS FACILITY

CITY STATE (NON-ABBREV.)

REVISION SCHEDULE		
DATE	DESCRIPTION	BY

PROJECT NO.	21-24553
FILE NAME	24553 ARCH R22
DRAWN BY	JLE
DESIGNED BY	JPW
REVIEWED BY	JPW
ORIGINAL ISSUE DATE	09/30/22
CLIENT PROJECT NO.	


TITLE

FIRST FLOOR PLAN


SHEET

2-A1-21


PRELIMINARY NOT FOR CONSTRUCTION

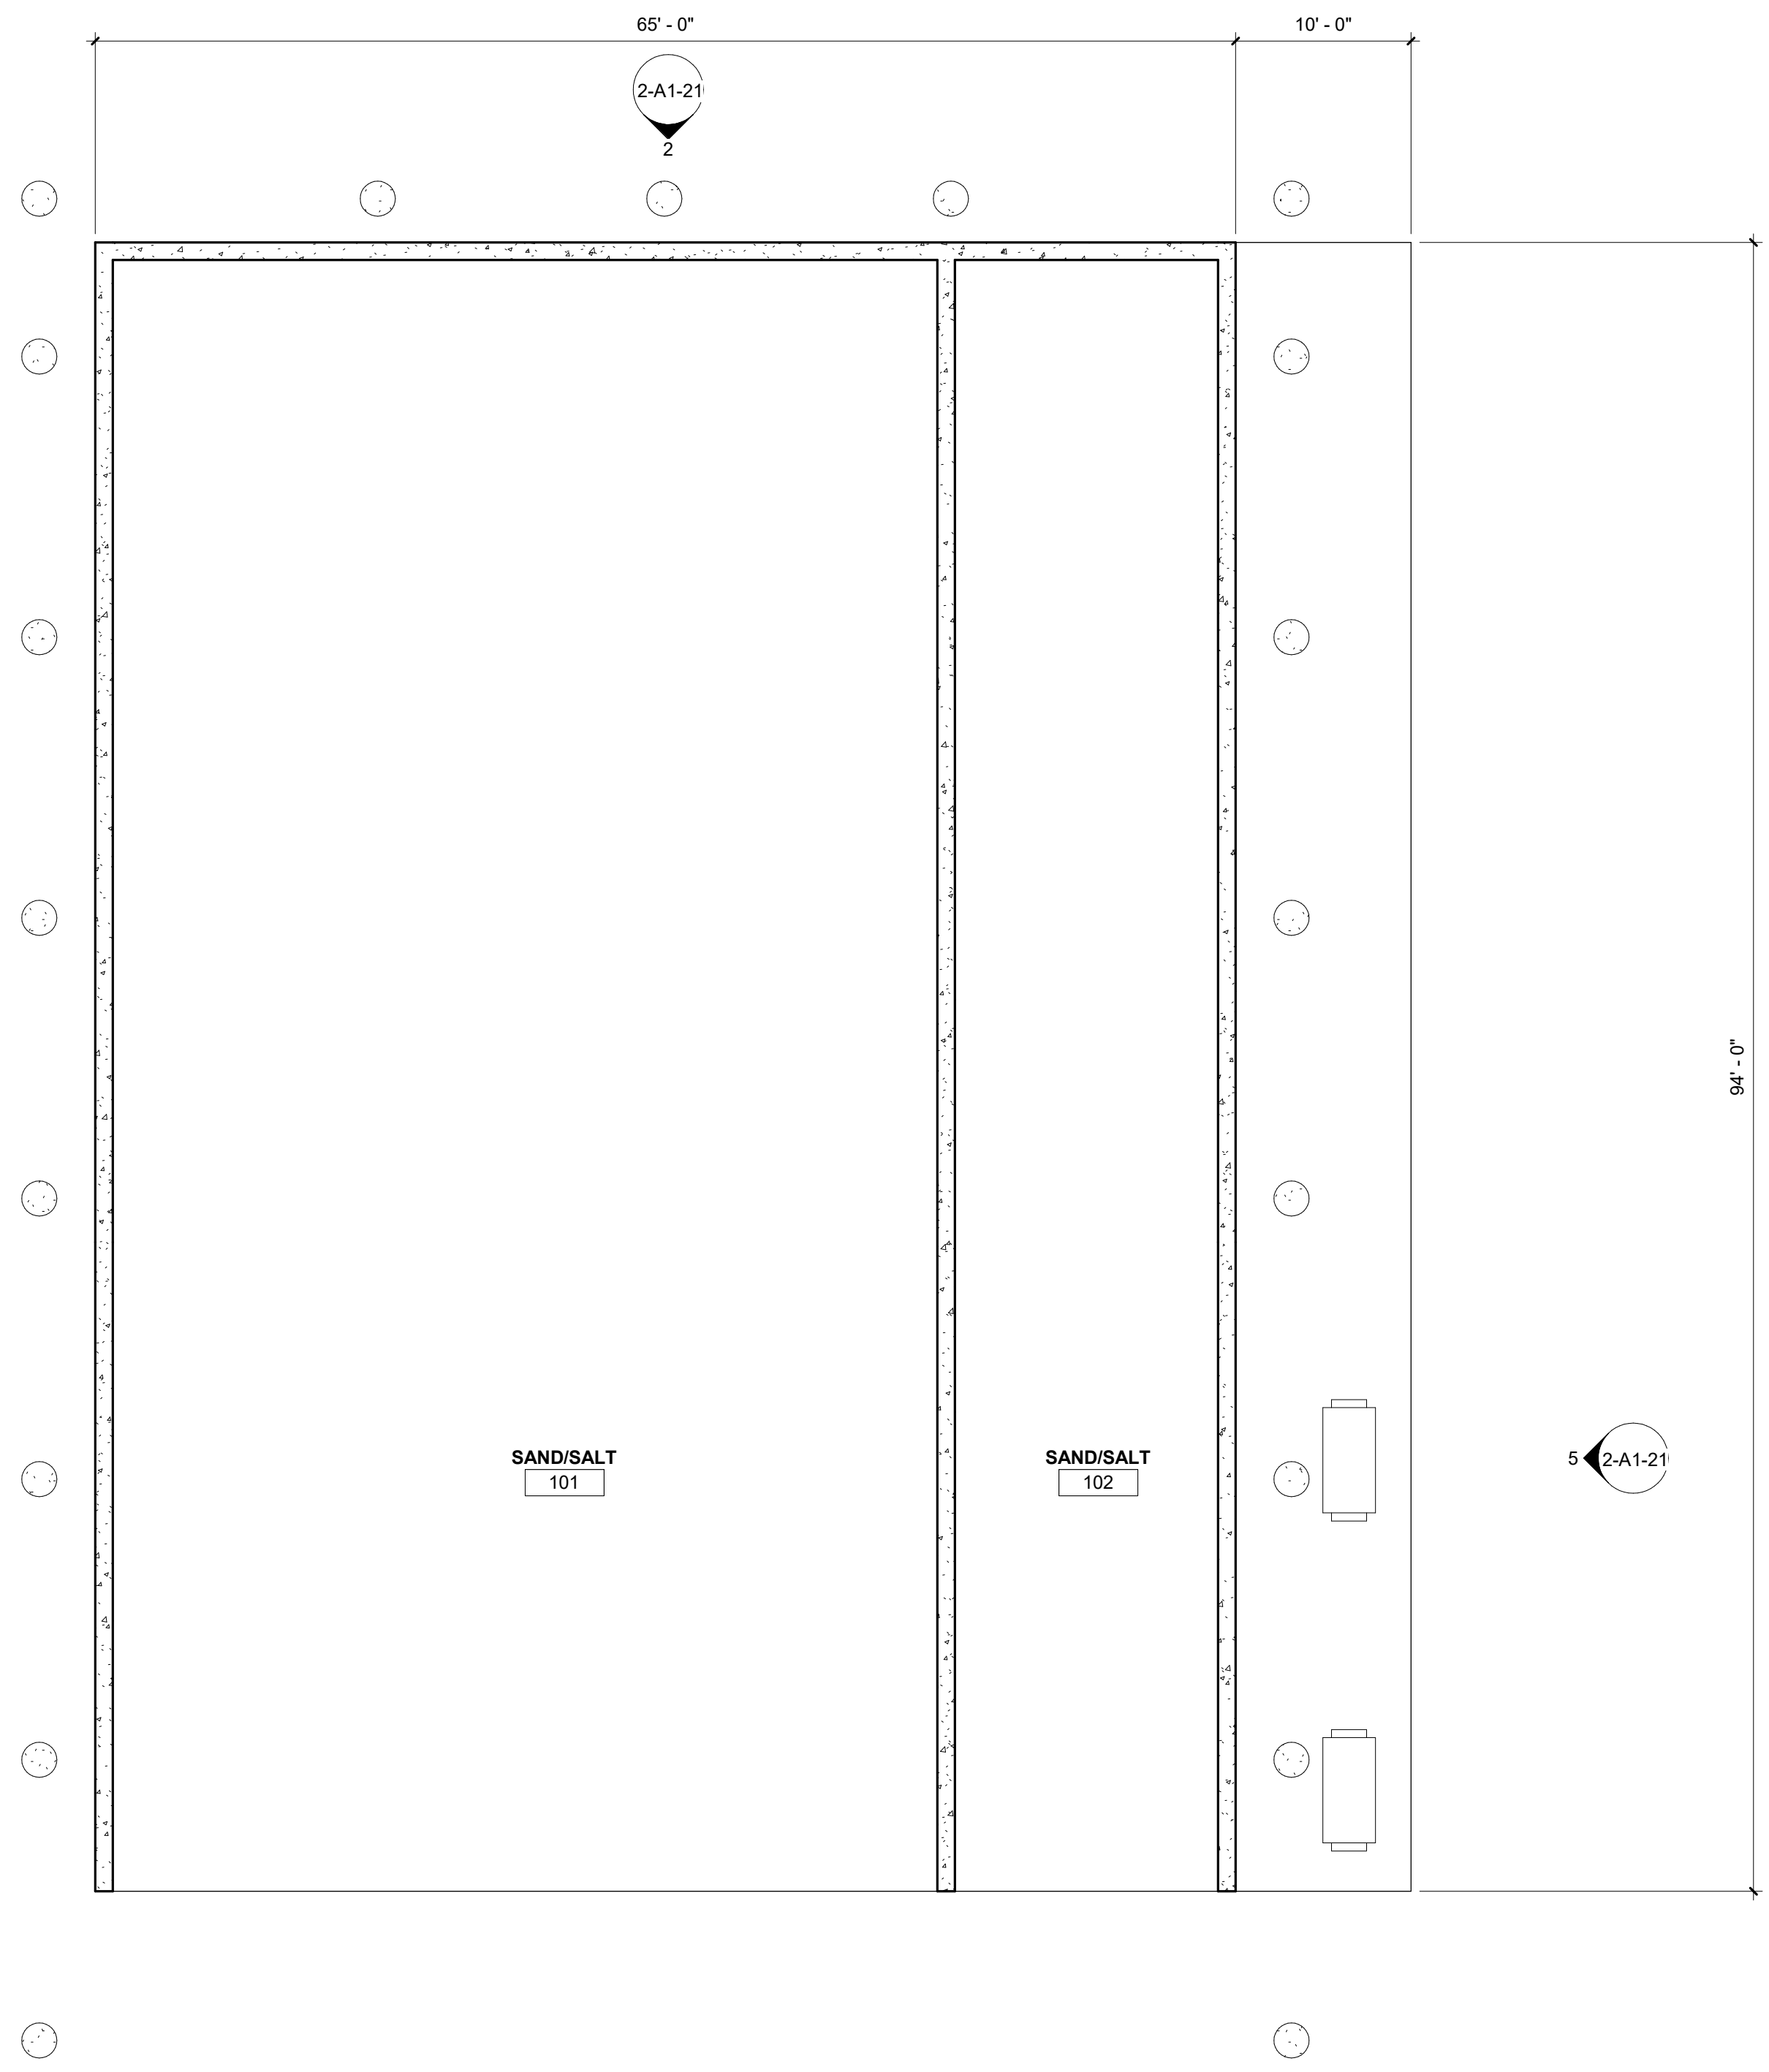


1 FIRST FLOOR PLAN
1/8" = 1'-0"

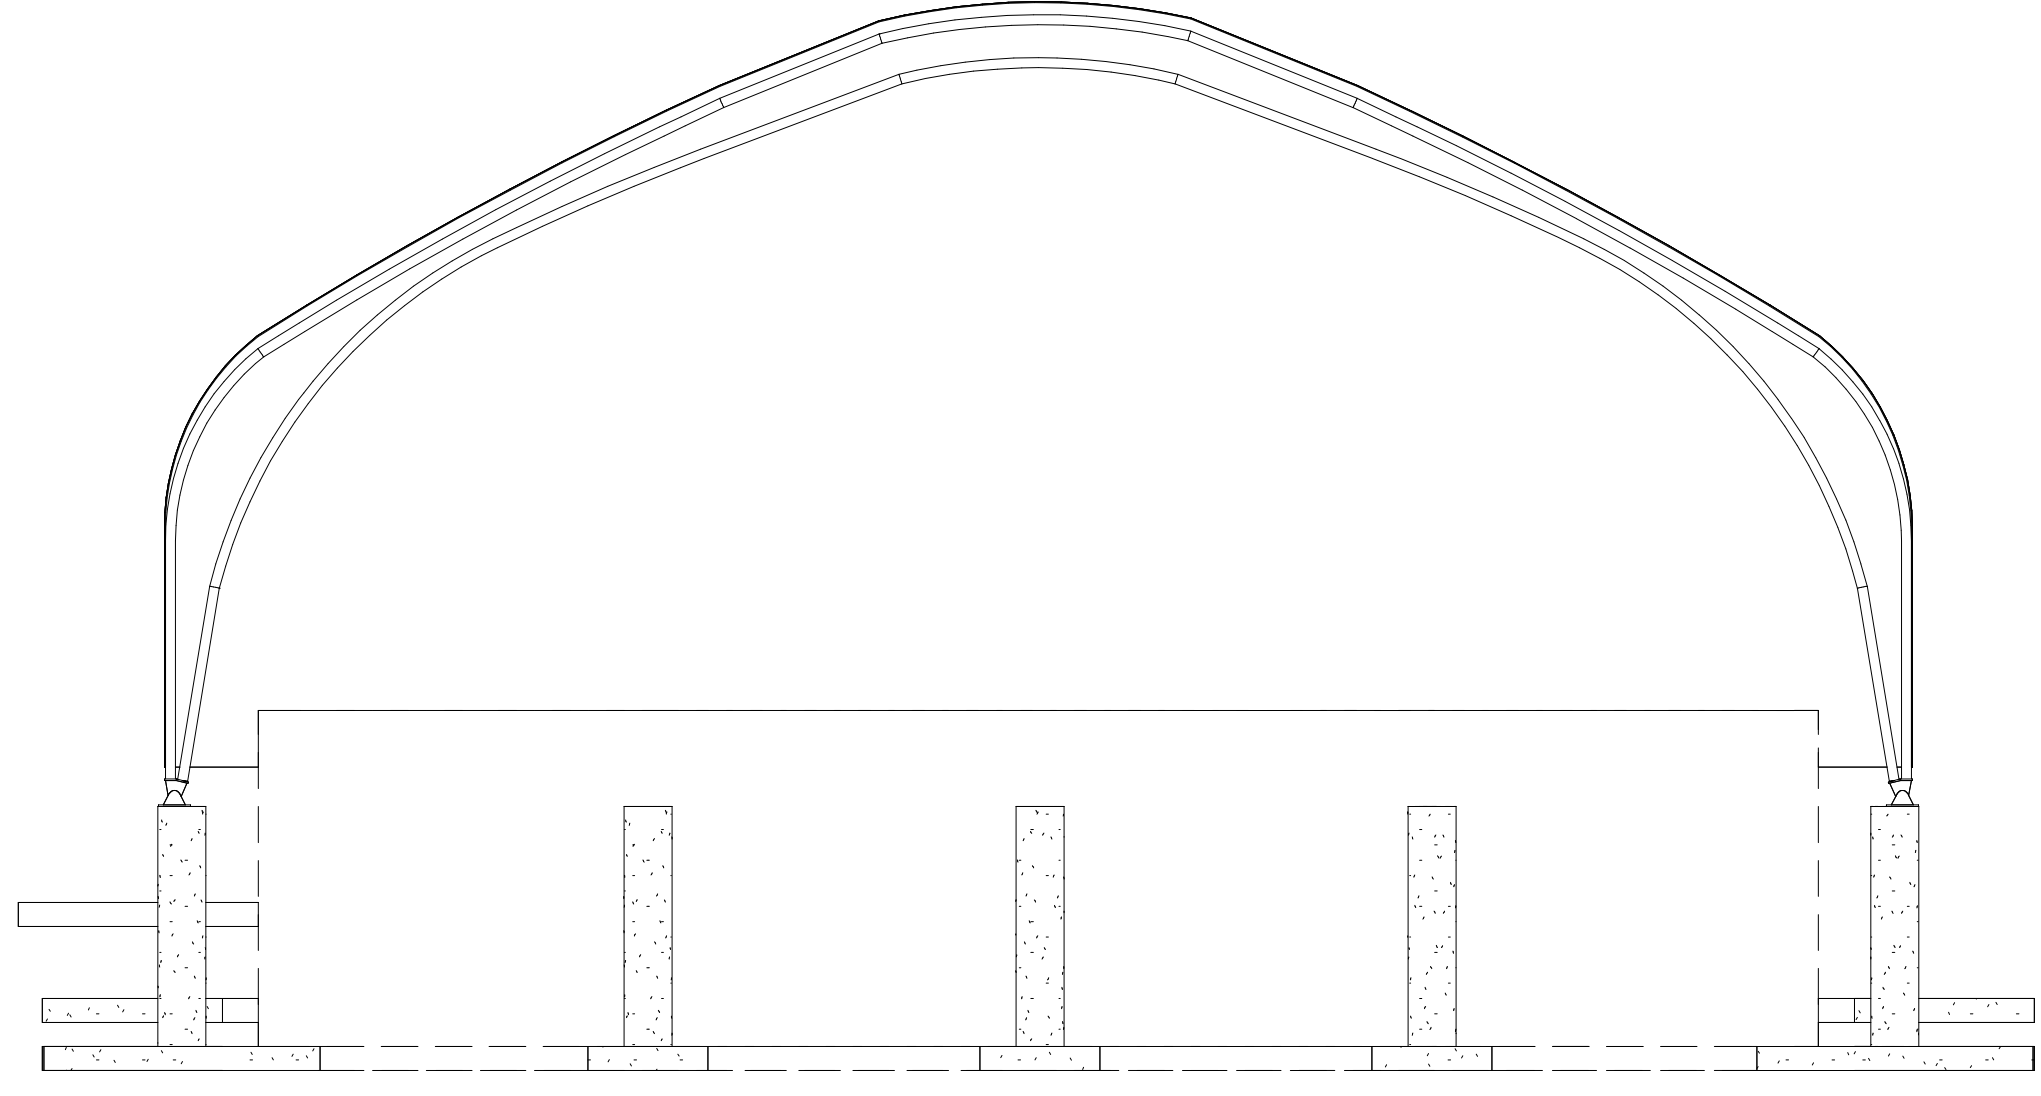


2 NORTH ELEVATION
1/8" = 1'-0"

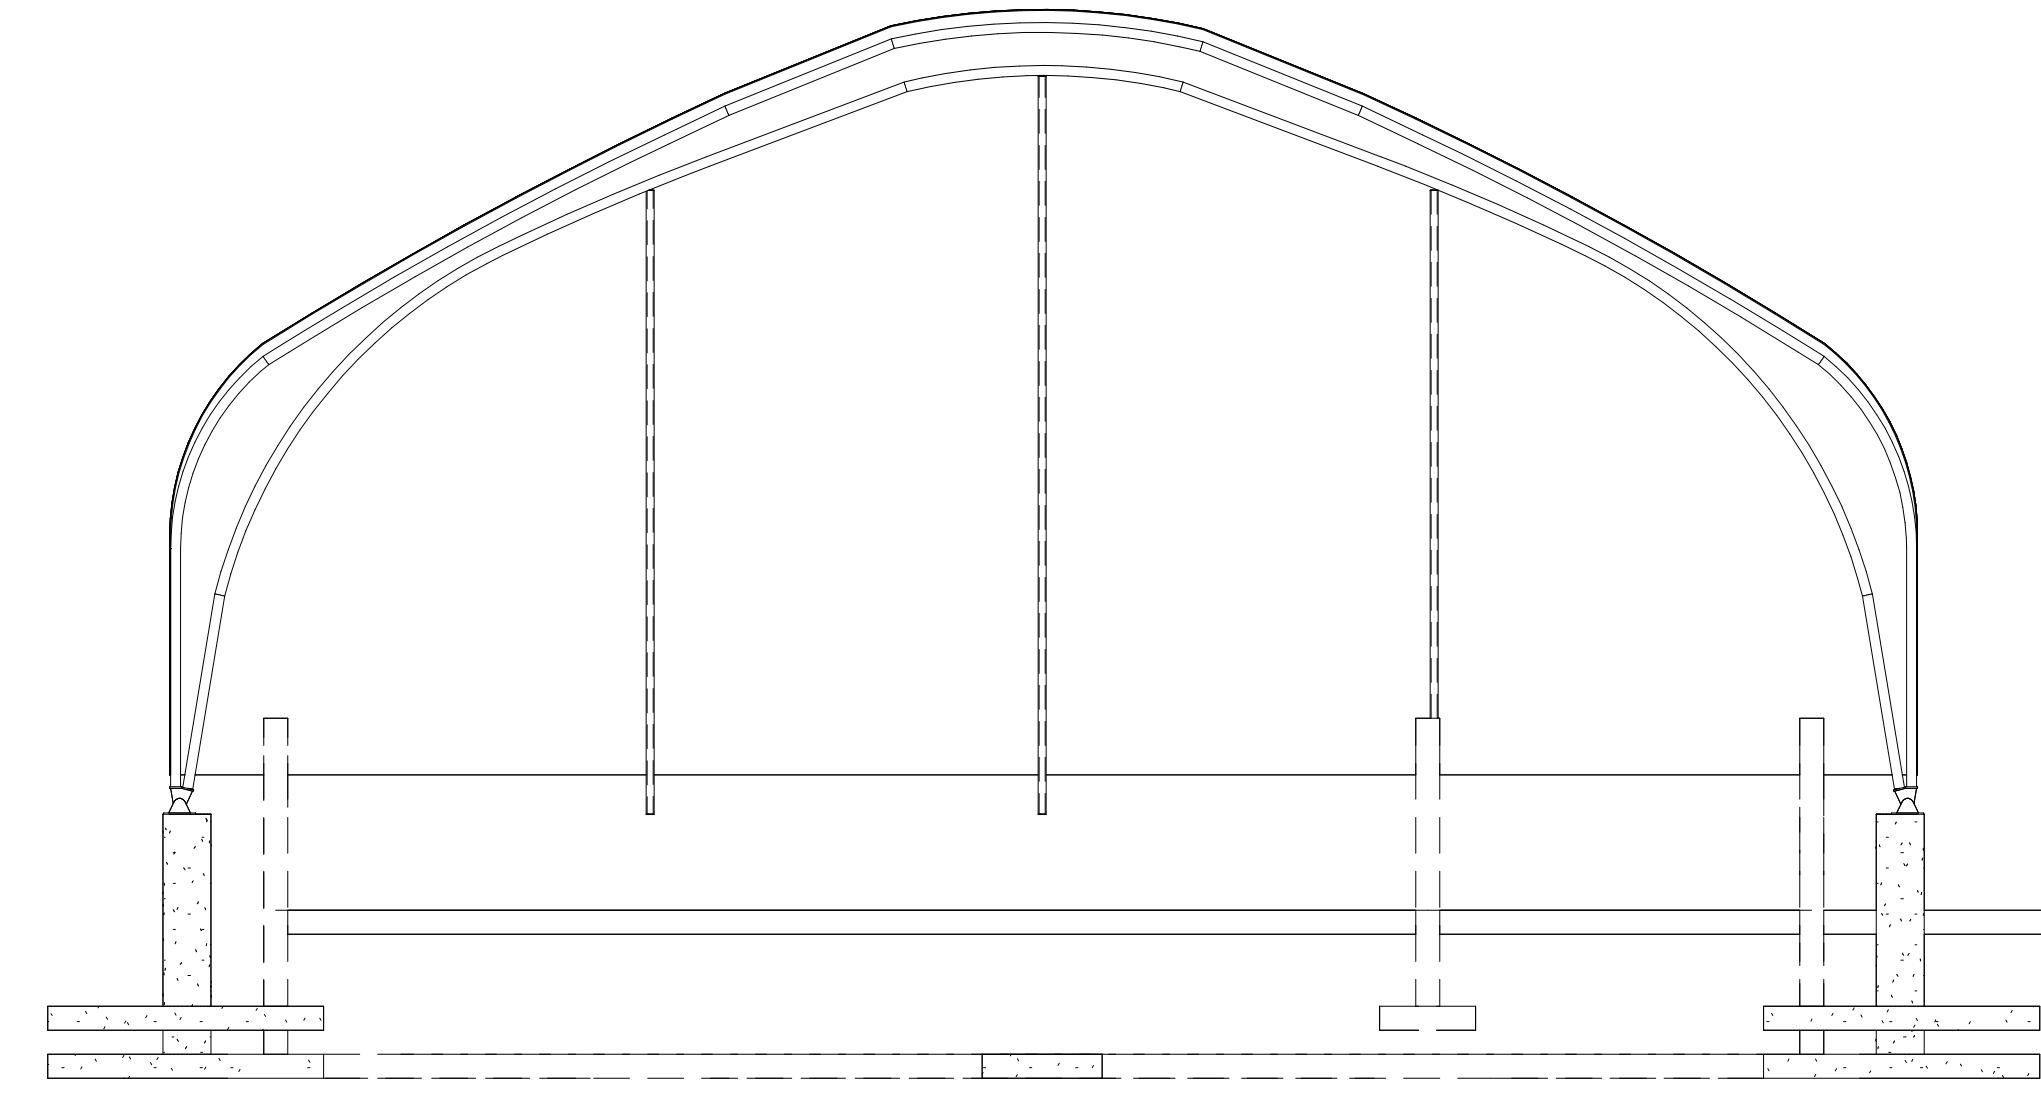



4 SOUTH ELEVATION
1/8" = 1'-0"

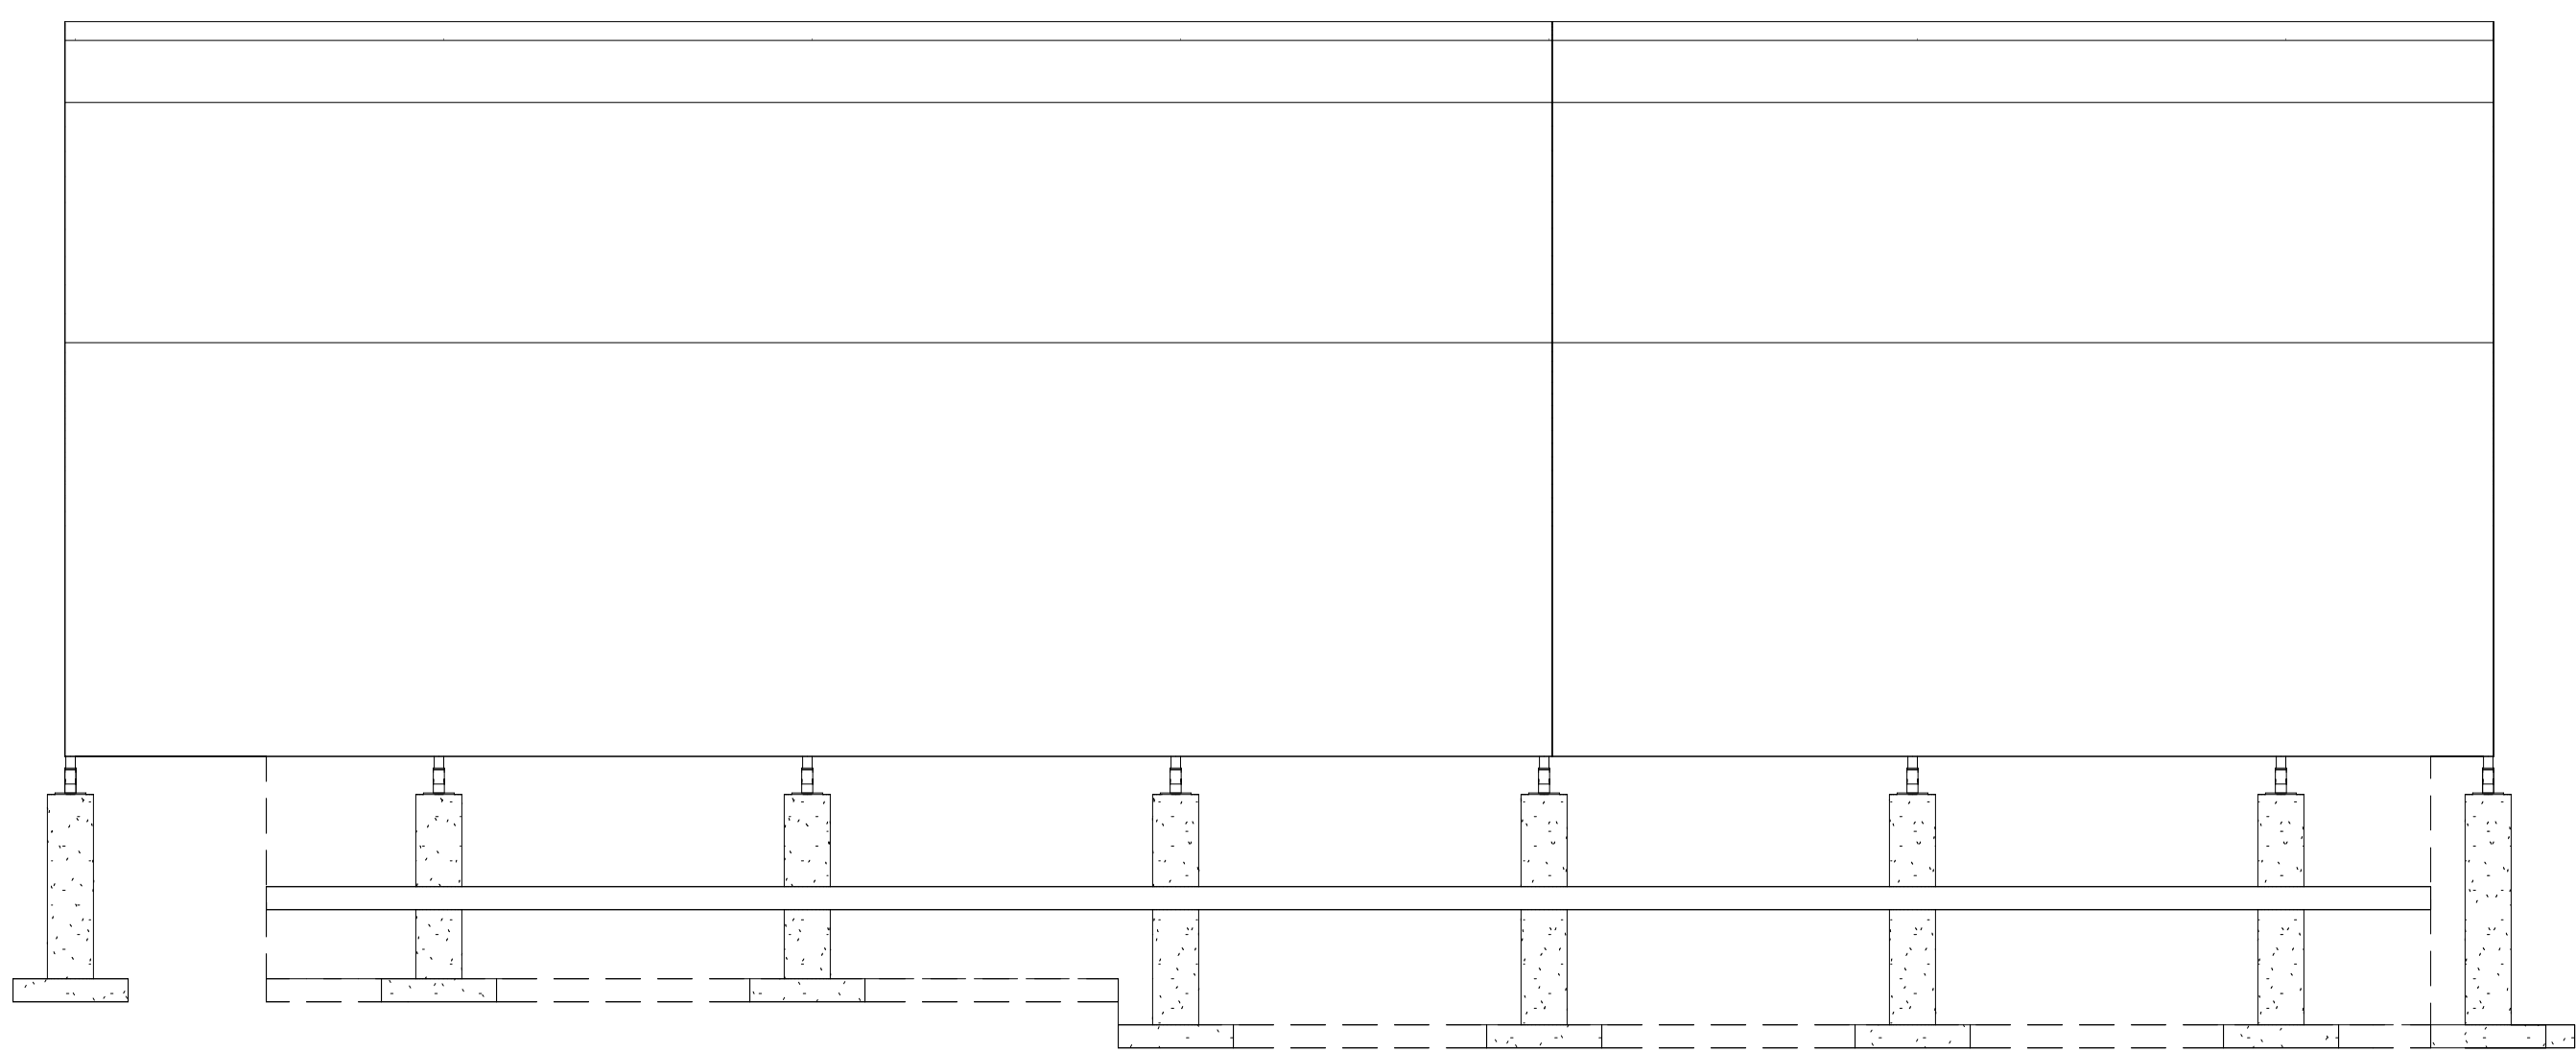

5 EAST ELEVATION
1/8" = 1'-0"

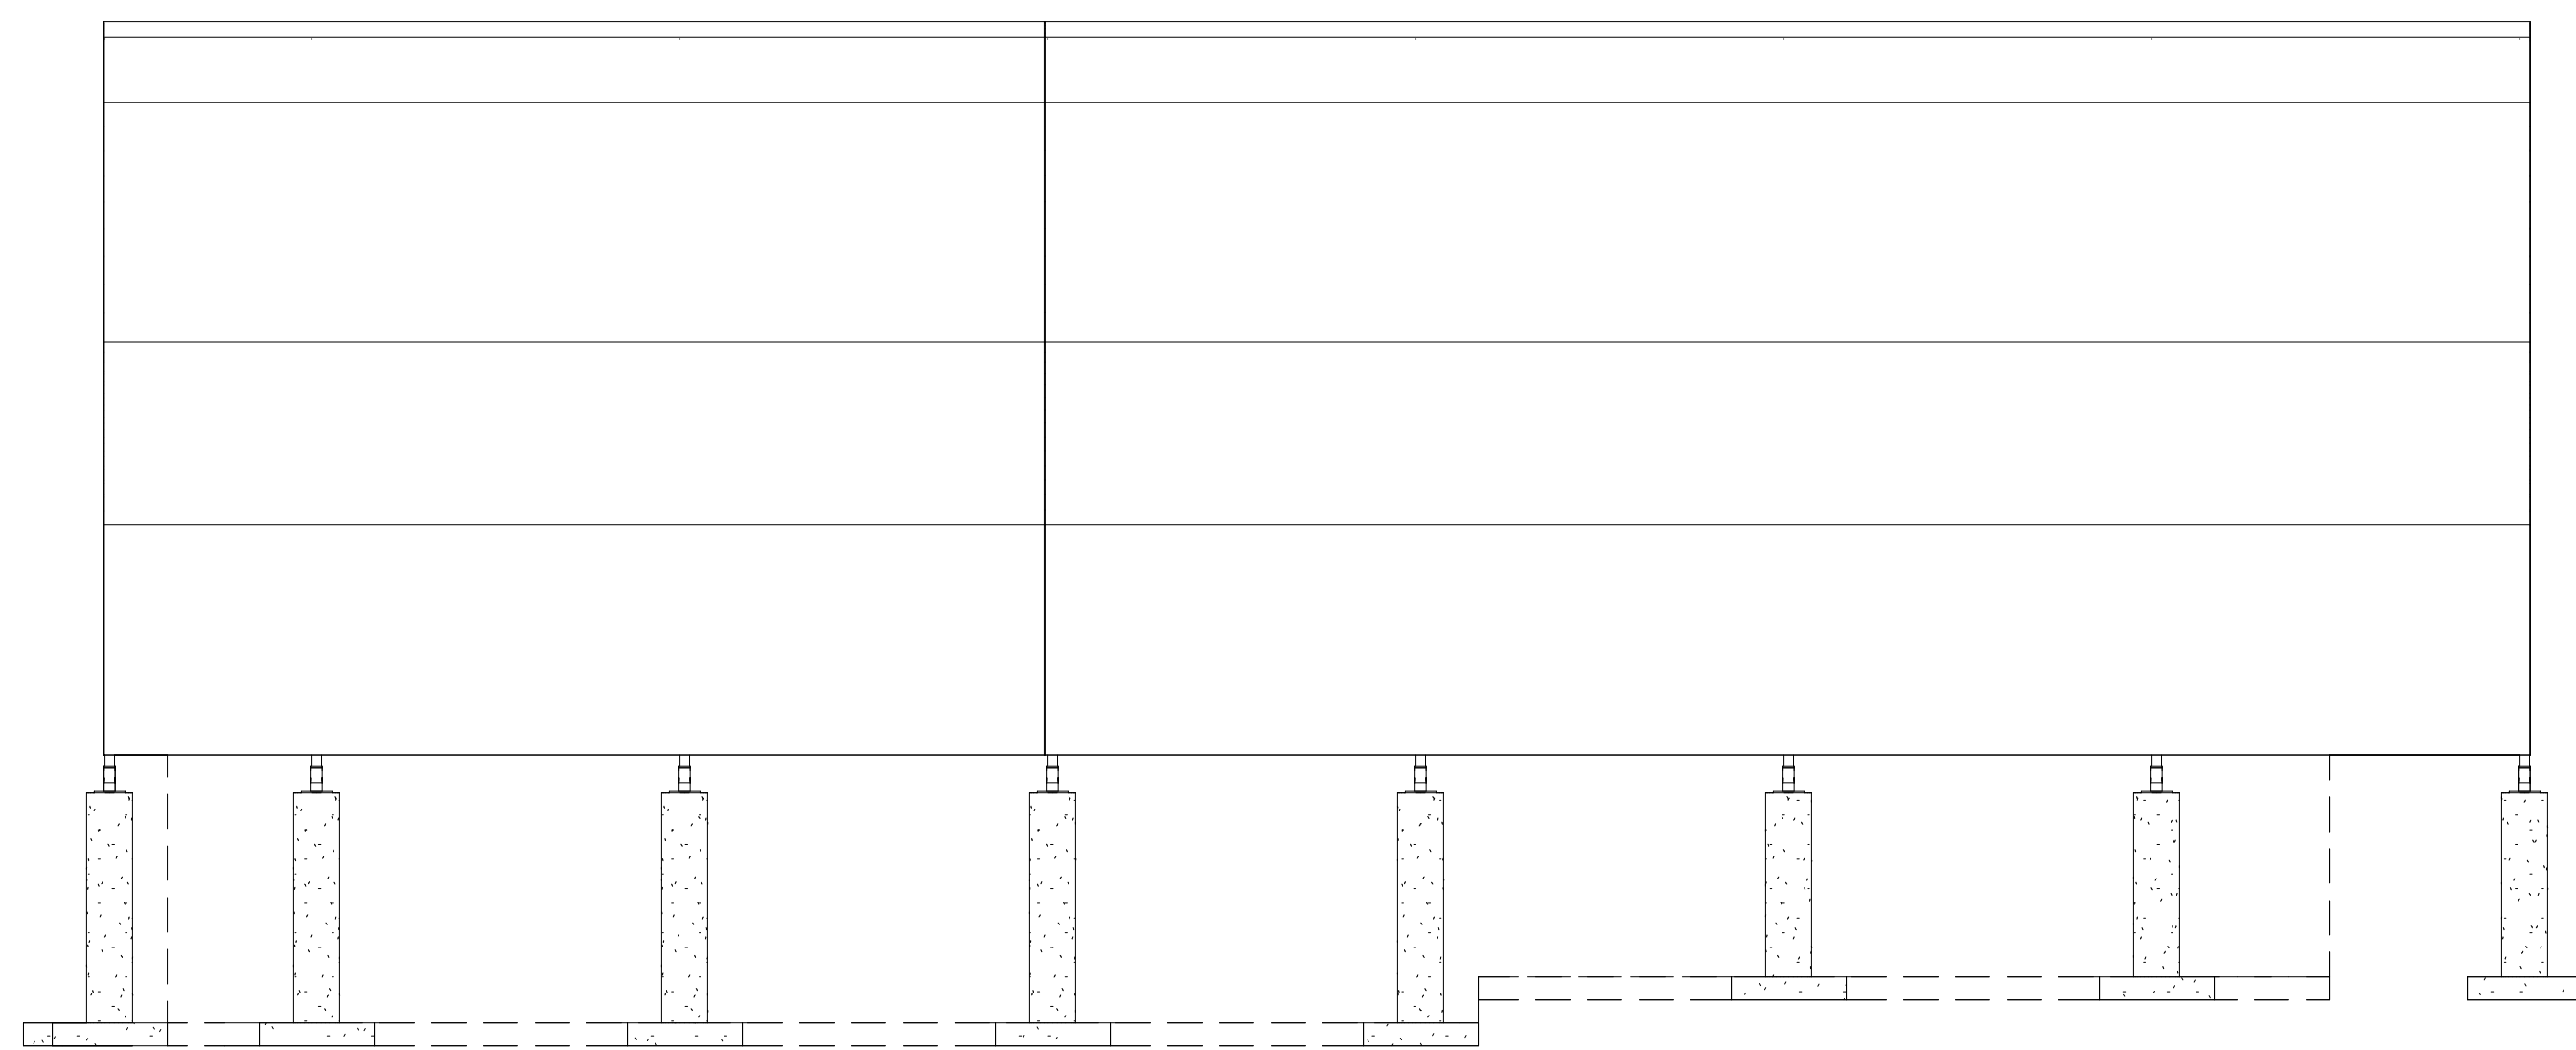


3 WEST ELEVATION
1/8" = 1'-0"

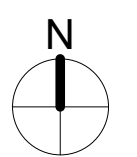 

SHEET NOTES
 A. ALL INTERIOR PARTITION WALLS SHALL BE WALL TYPE __, UNLESS OTHERWISE NOTED.

KEYNOTE LEGEND

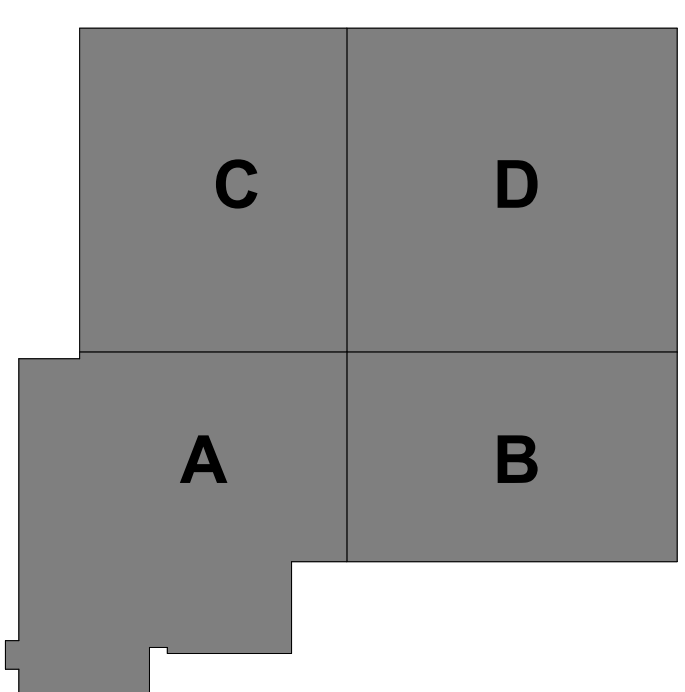

KEYPLAN

I HEREBY CERTIFY THAT THIS PLAN, SPECIFICATION OR REPORT WAS PREPARED BY ME OR UNDER MY DIRECT SUPERVISION AND THAT I AM A DULY LICENSED PROFESSIONAL ENGINEER UNDER THE LAWS OF THE STATE OF MINNESOTA.

DATE _____ LIC. NO. _____

I HEREBY CERTIFY THAT THIS PLAN, SPECIFICATION OR REPORT WAS PREPARED BY ME OR UNDER MY DIRECT SUPERVISION AND THAT I AM A DULY LICENSED ARCHITECT UNDER THE LAWS OF THE STATE OF MINNESOTA.

DATE _____ LIC. NO. _____

THIS DOCUMENT IS THE PROPERTY OF I & S GROUP, INC. AND MAY NOT BE USED, COPIED OR DUPLICATED WITHOUT PRIOR WRITTEN CONSENT.

PROJECT
BLUE EARTH COUNTY PUBLIC WORKS FACILITY


MANKATO MINNESOTA

REVISION SCHEDULE		
DATE	DESCRIPTION	BY

PROJECT NO. 21-24553
 FILE NAME 24553 ARCH R22
 DRAWN BY JLE
 DESIGNED BY JPW
 REVIEWED BY Checker
 ORIGINAL ISSUE DATE 09/30/22
 CLIENT PROJECT NO.

TITLE
MEZZANINE PLAN - OVERALL

SHEET
A1-22

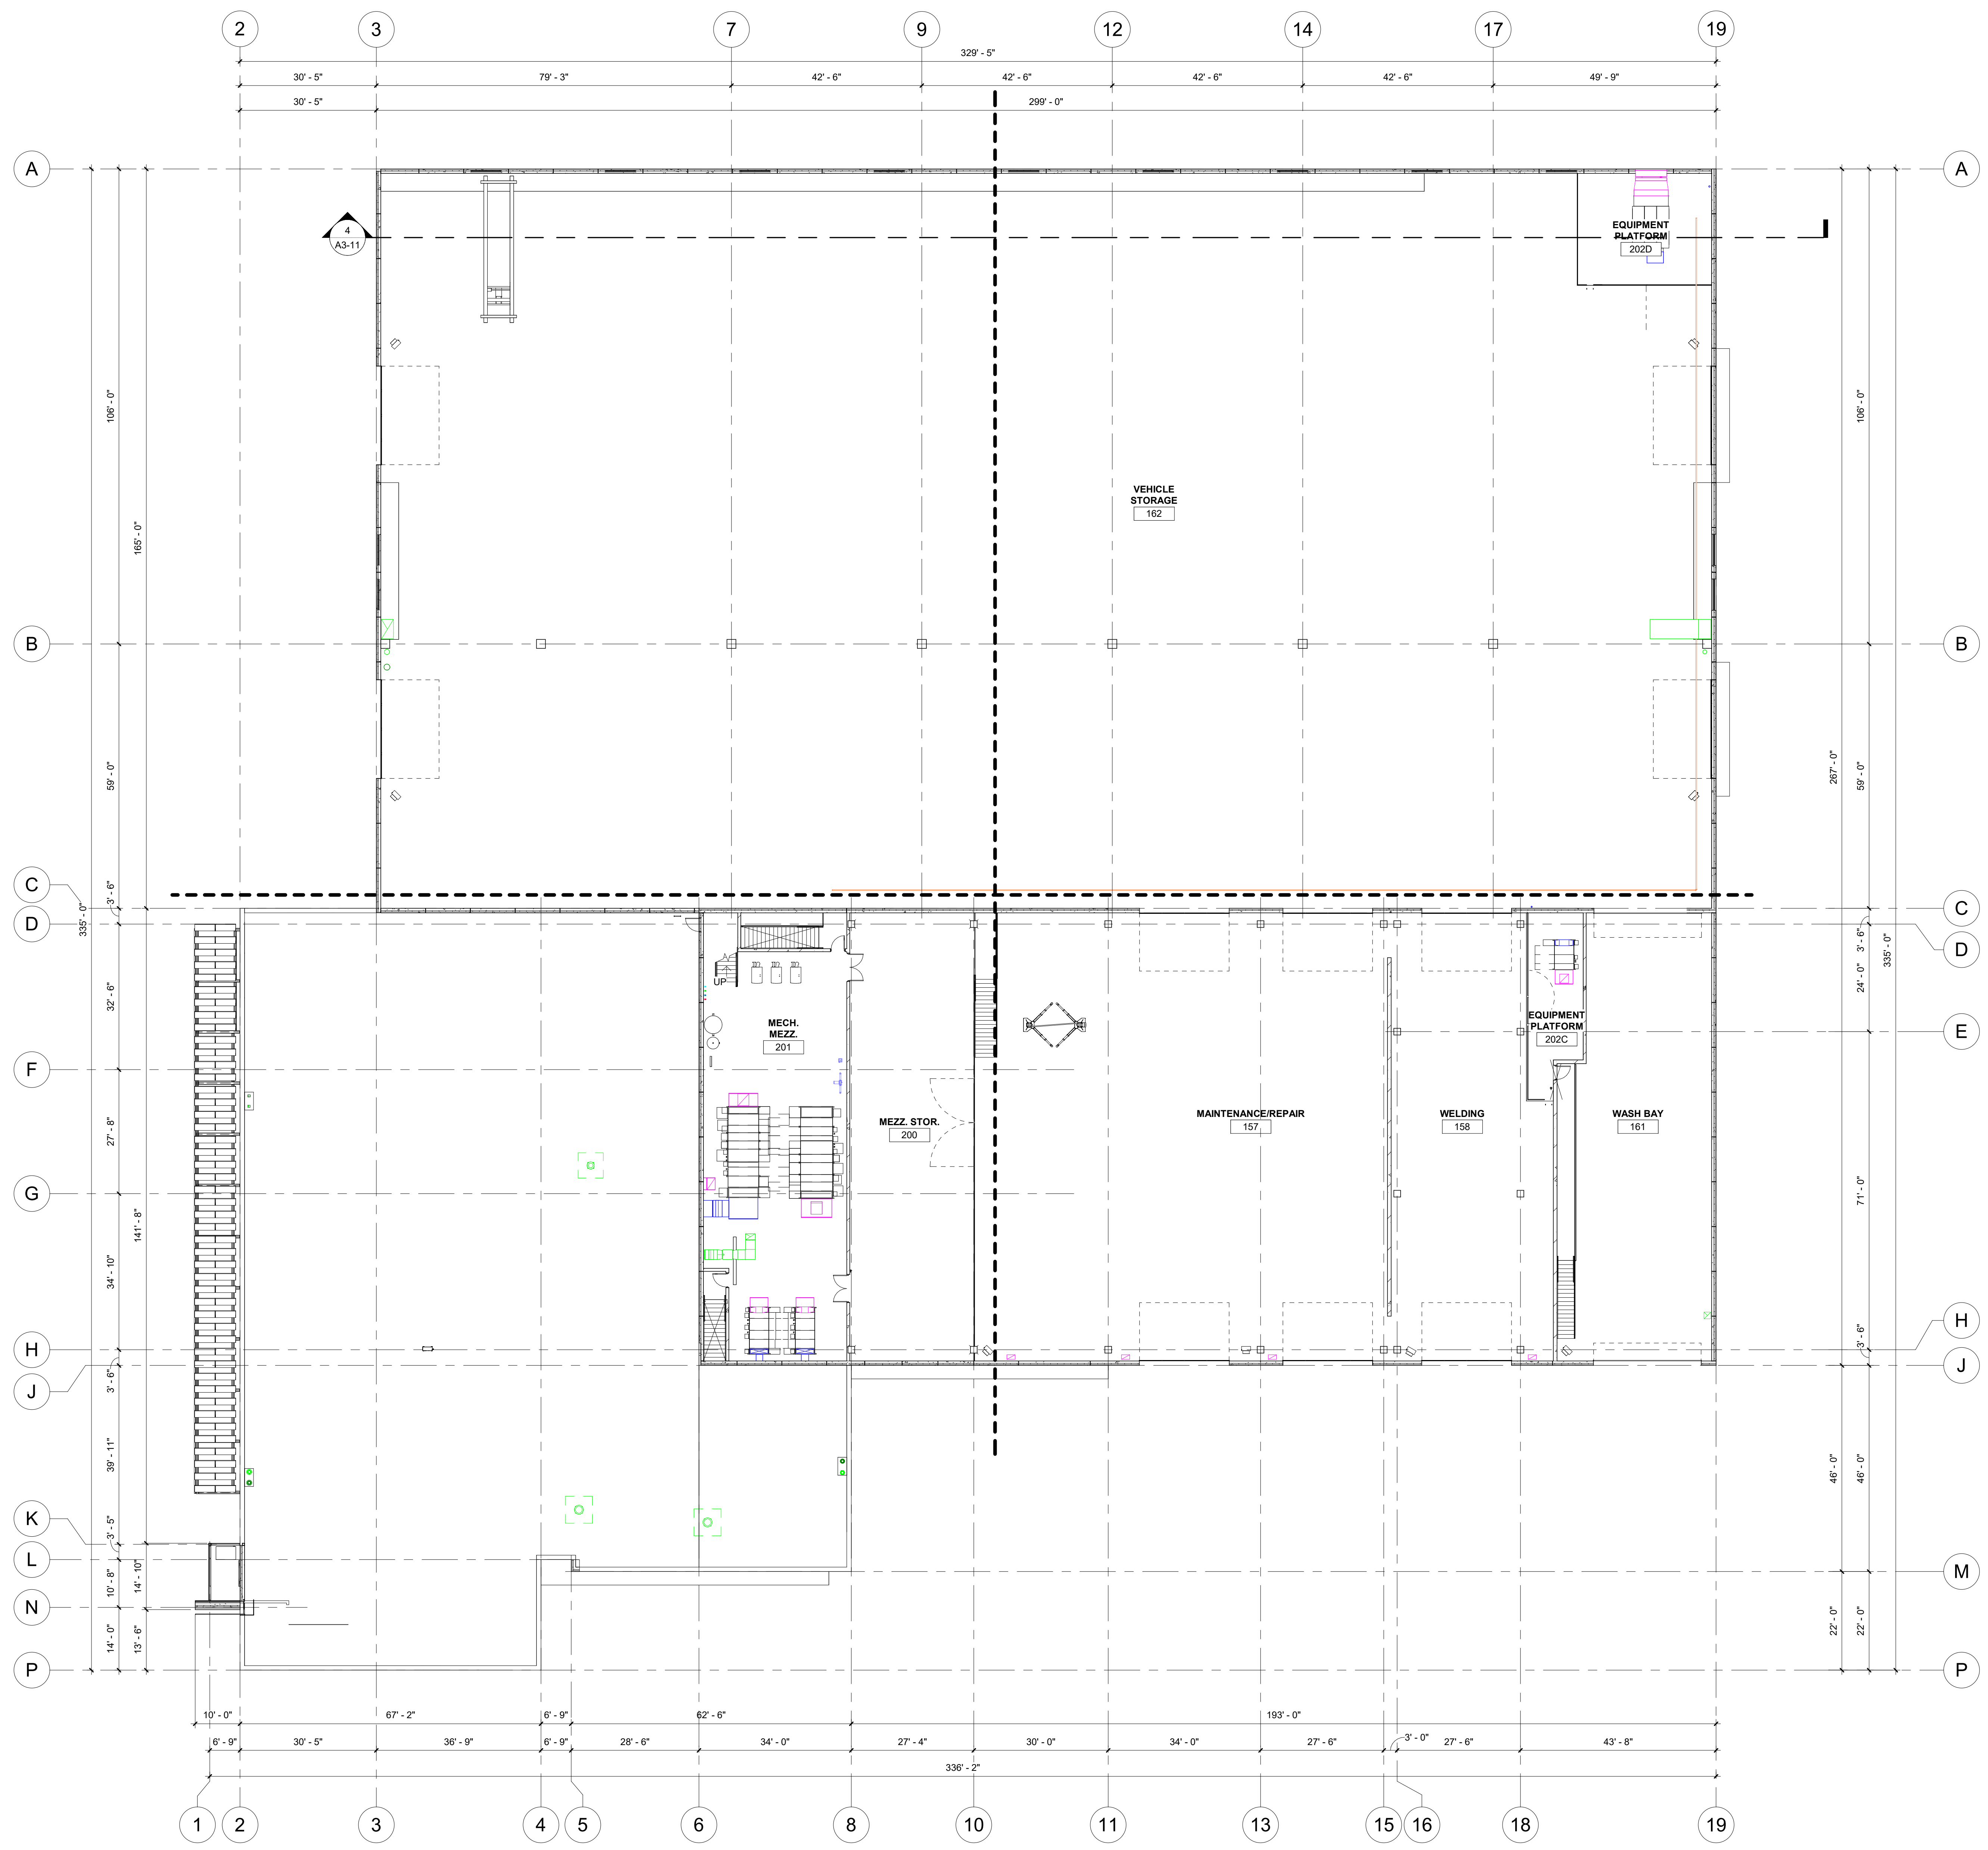

1 MEZZANINE FLOOR PLAN - OVERALL
 1/16" = 1'-0"

REFERENCE SCALE
 1" = 1'-0"
 0 1/4" 1/2" 1" 2"

PRELIMINARY NOT FOR CONSTRUCTION